

SECTION CORNER RECORD

MARION COUNTY, INDIANA

Sec. 29 Twp. 16 Range 3



DATE: 6 - 27 - 86

CREW: P.C. - R. Miller, B. Wilcoxon

INST. R. Johnson, T. Miller ROD. - E. Windhorst, B. Bruer

TYPE of MARKER: PK Nail COND. of MARKER: Good

METHOD of ESTABLISHMENT: County Ties 8-7-64 dated 12/23/75: re-checked by Greene  
Recopied 7-31-81

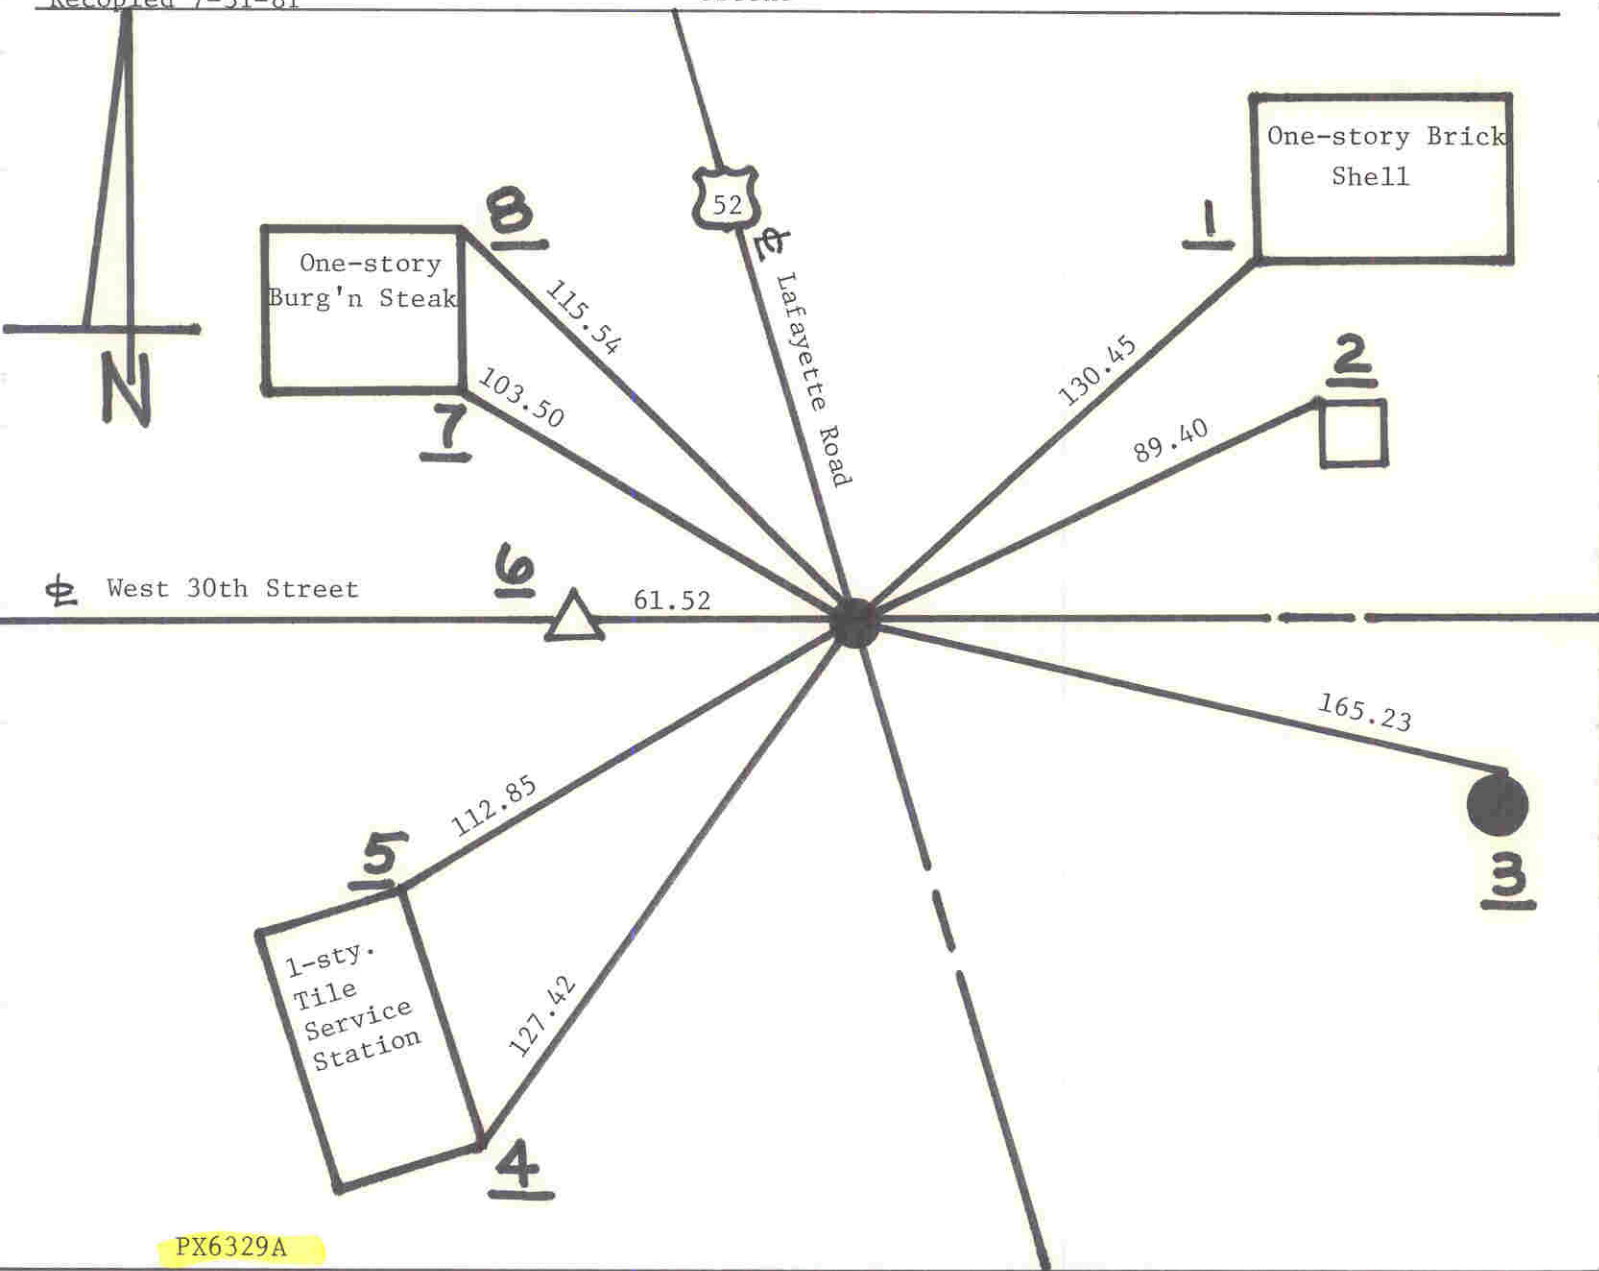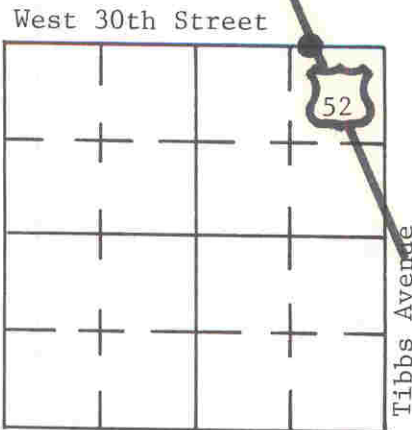

PX6329A

REFERENCE	DISTANCE	DESCRIPTION
1	130.45	SW Corner Shell Station @ Brick
2	89.40	NW Corner of Conc. Base of Light
3	165.23	Rd Nail in North Side PWP#122-429B, 12" up
4	127.42	SE Corner of Station @ Tile
5	112.85	NE Corner of Station @ Tile
6	61.52	Cut "X" at NW Corner of NE <sup>1</sup> / <sub>4</sub> of NE <sup>1</sup> / <sub>4</sub> Sec. 29
7	103.50	SE Corner of Building @ Stone
8	115.54	NE Corner of Building @ Stone